


**BASE MAP OF HNSS MAIN CANAL  
FROM KM.376.000 TO KM.377.000**

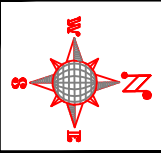


**STARTING  
KM 376.000**

**HNSS MAIN CANAL**

**SLRB@ KM 376.320/260**

**377.000  
AQUEDUCT@ KM 377.010**

**ENDING  
KM 377.000**

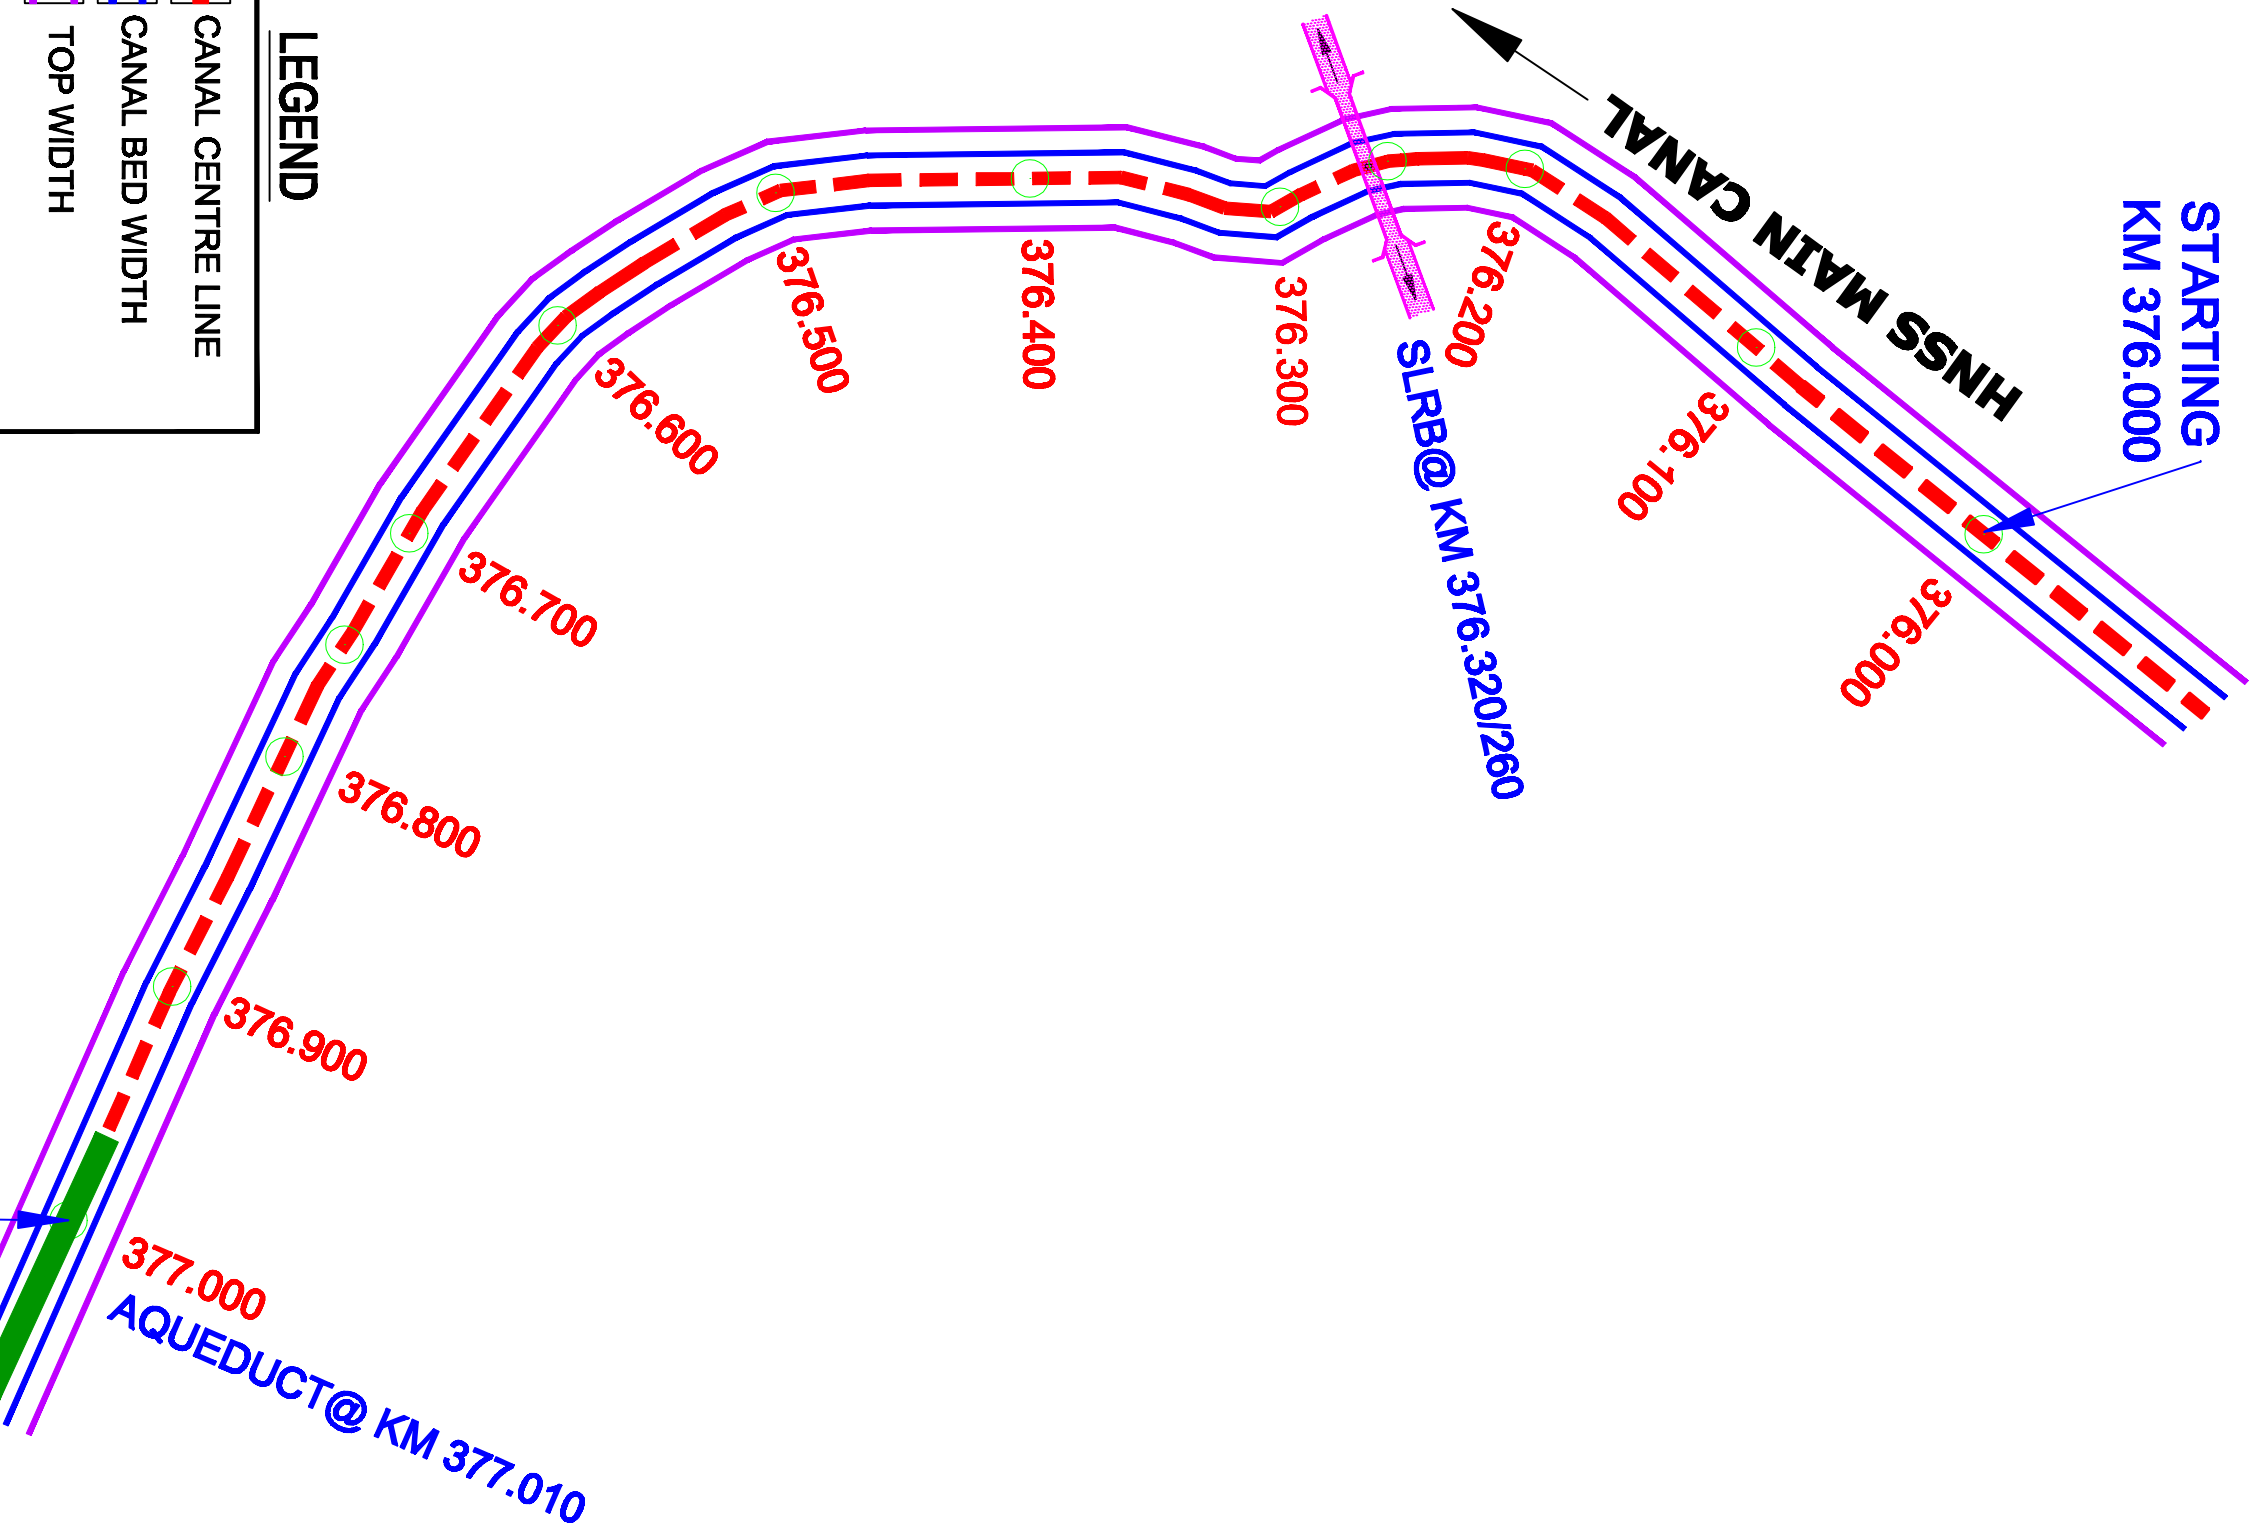

**LEGEND**

	CANAL CENTRE LINE
	CANAL BED WIDTH
	TOP WIDTH

**GOVERNMENT OF ANDHRAPRADESH  
WATER RESOURCES DEPARTMENT**

**PREPARATION OF BASE MAP FOR HNSS MAIN CANAL  
PHASE-2**

**Name of Work**

**PREPARATION OF BASE MAP  
KM WISE FROM KM. 376.000 TO KM. 377.000**